


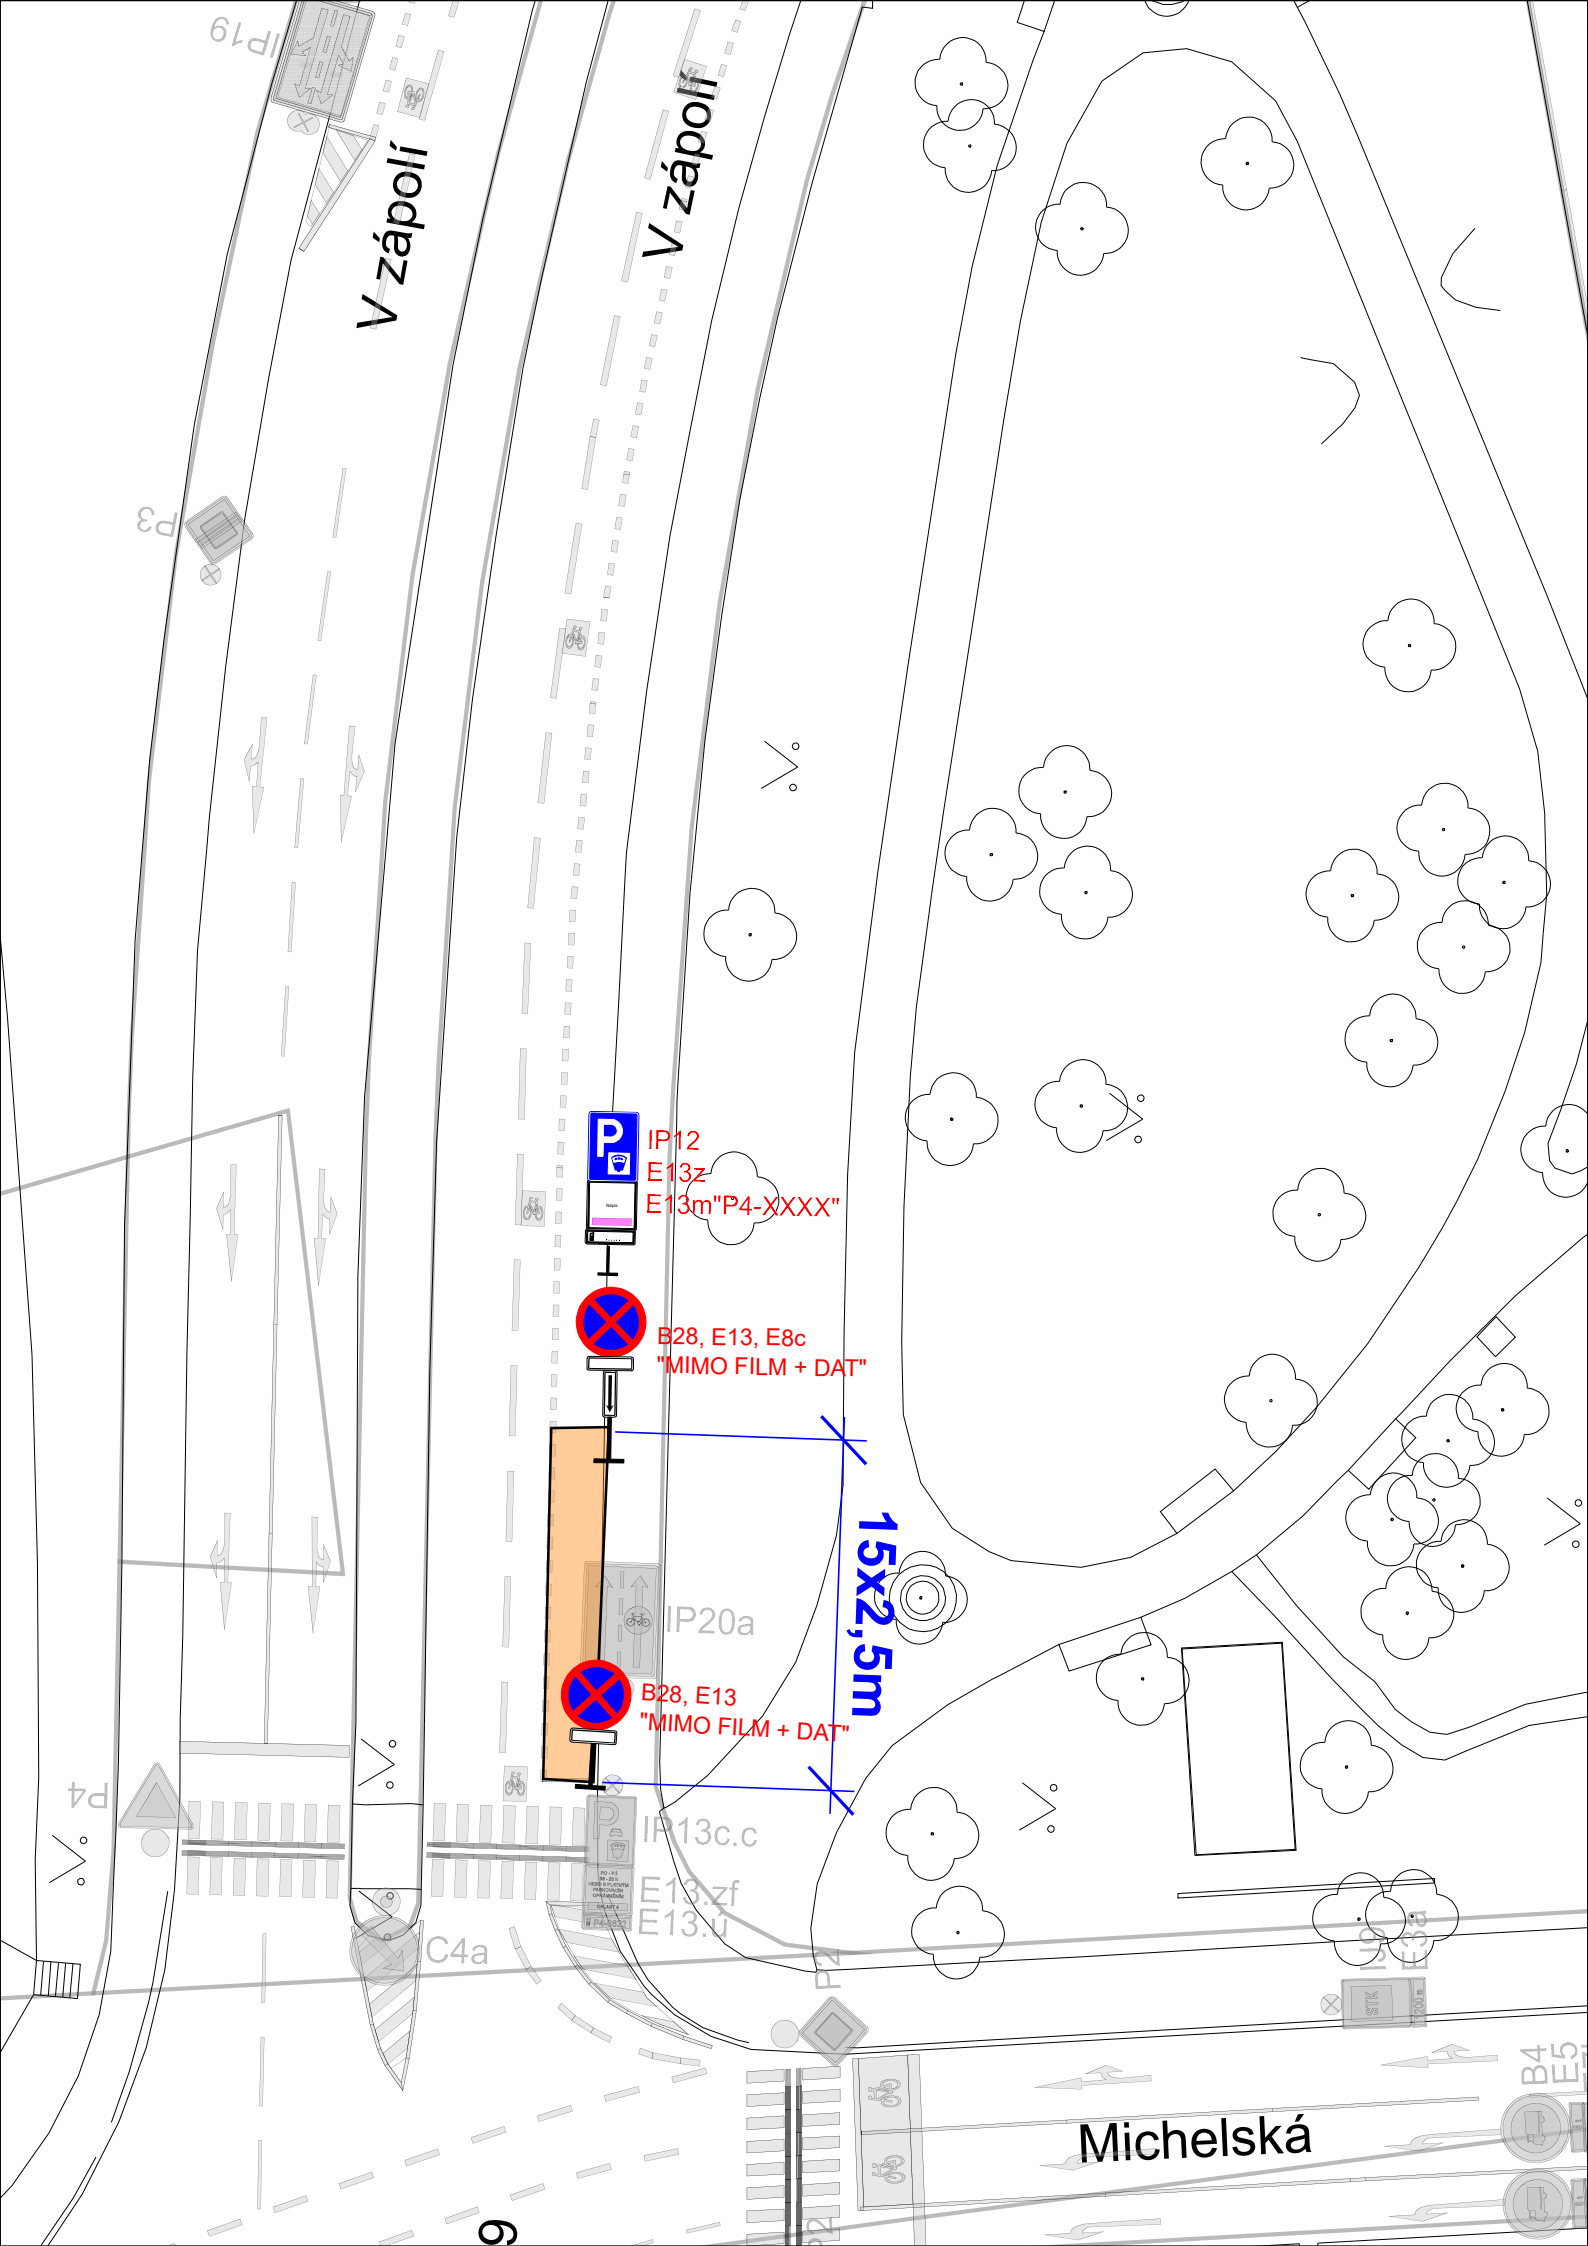

V zápolí


V zápolí



IP12
E13z
E13m"P4-XXXX"



B28, E13, E8c
"MIMO FILM + DAT"

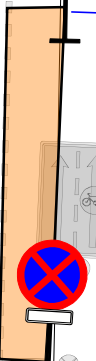

IP20a



B28, E13
"MIMO FILM + DAT"



IP13c.c

E13.zf
E13.U

C4a

P4

Michelská

15x2,5m